


THE HILLS PLAZA

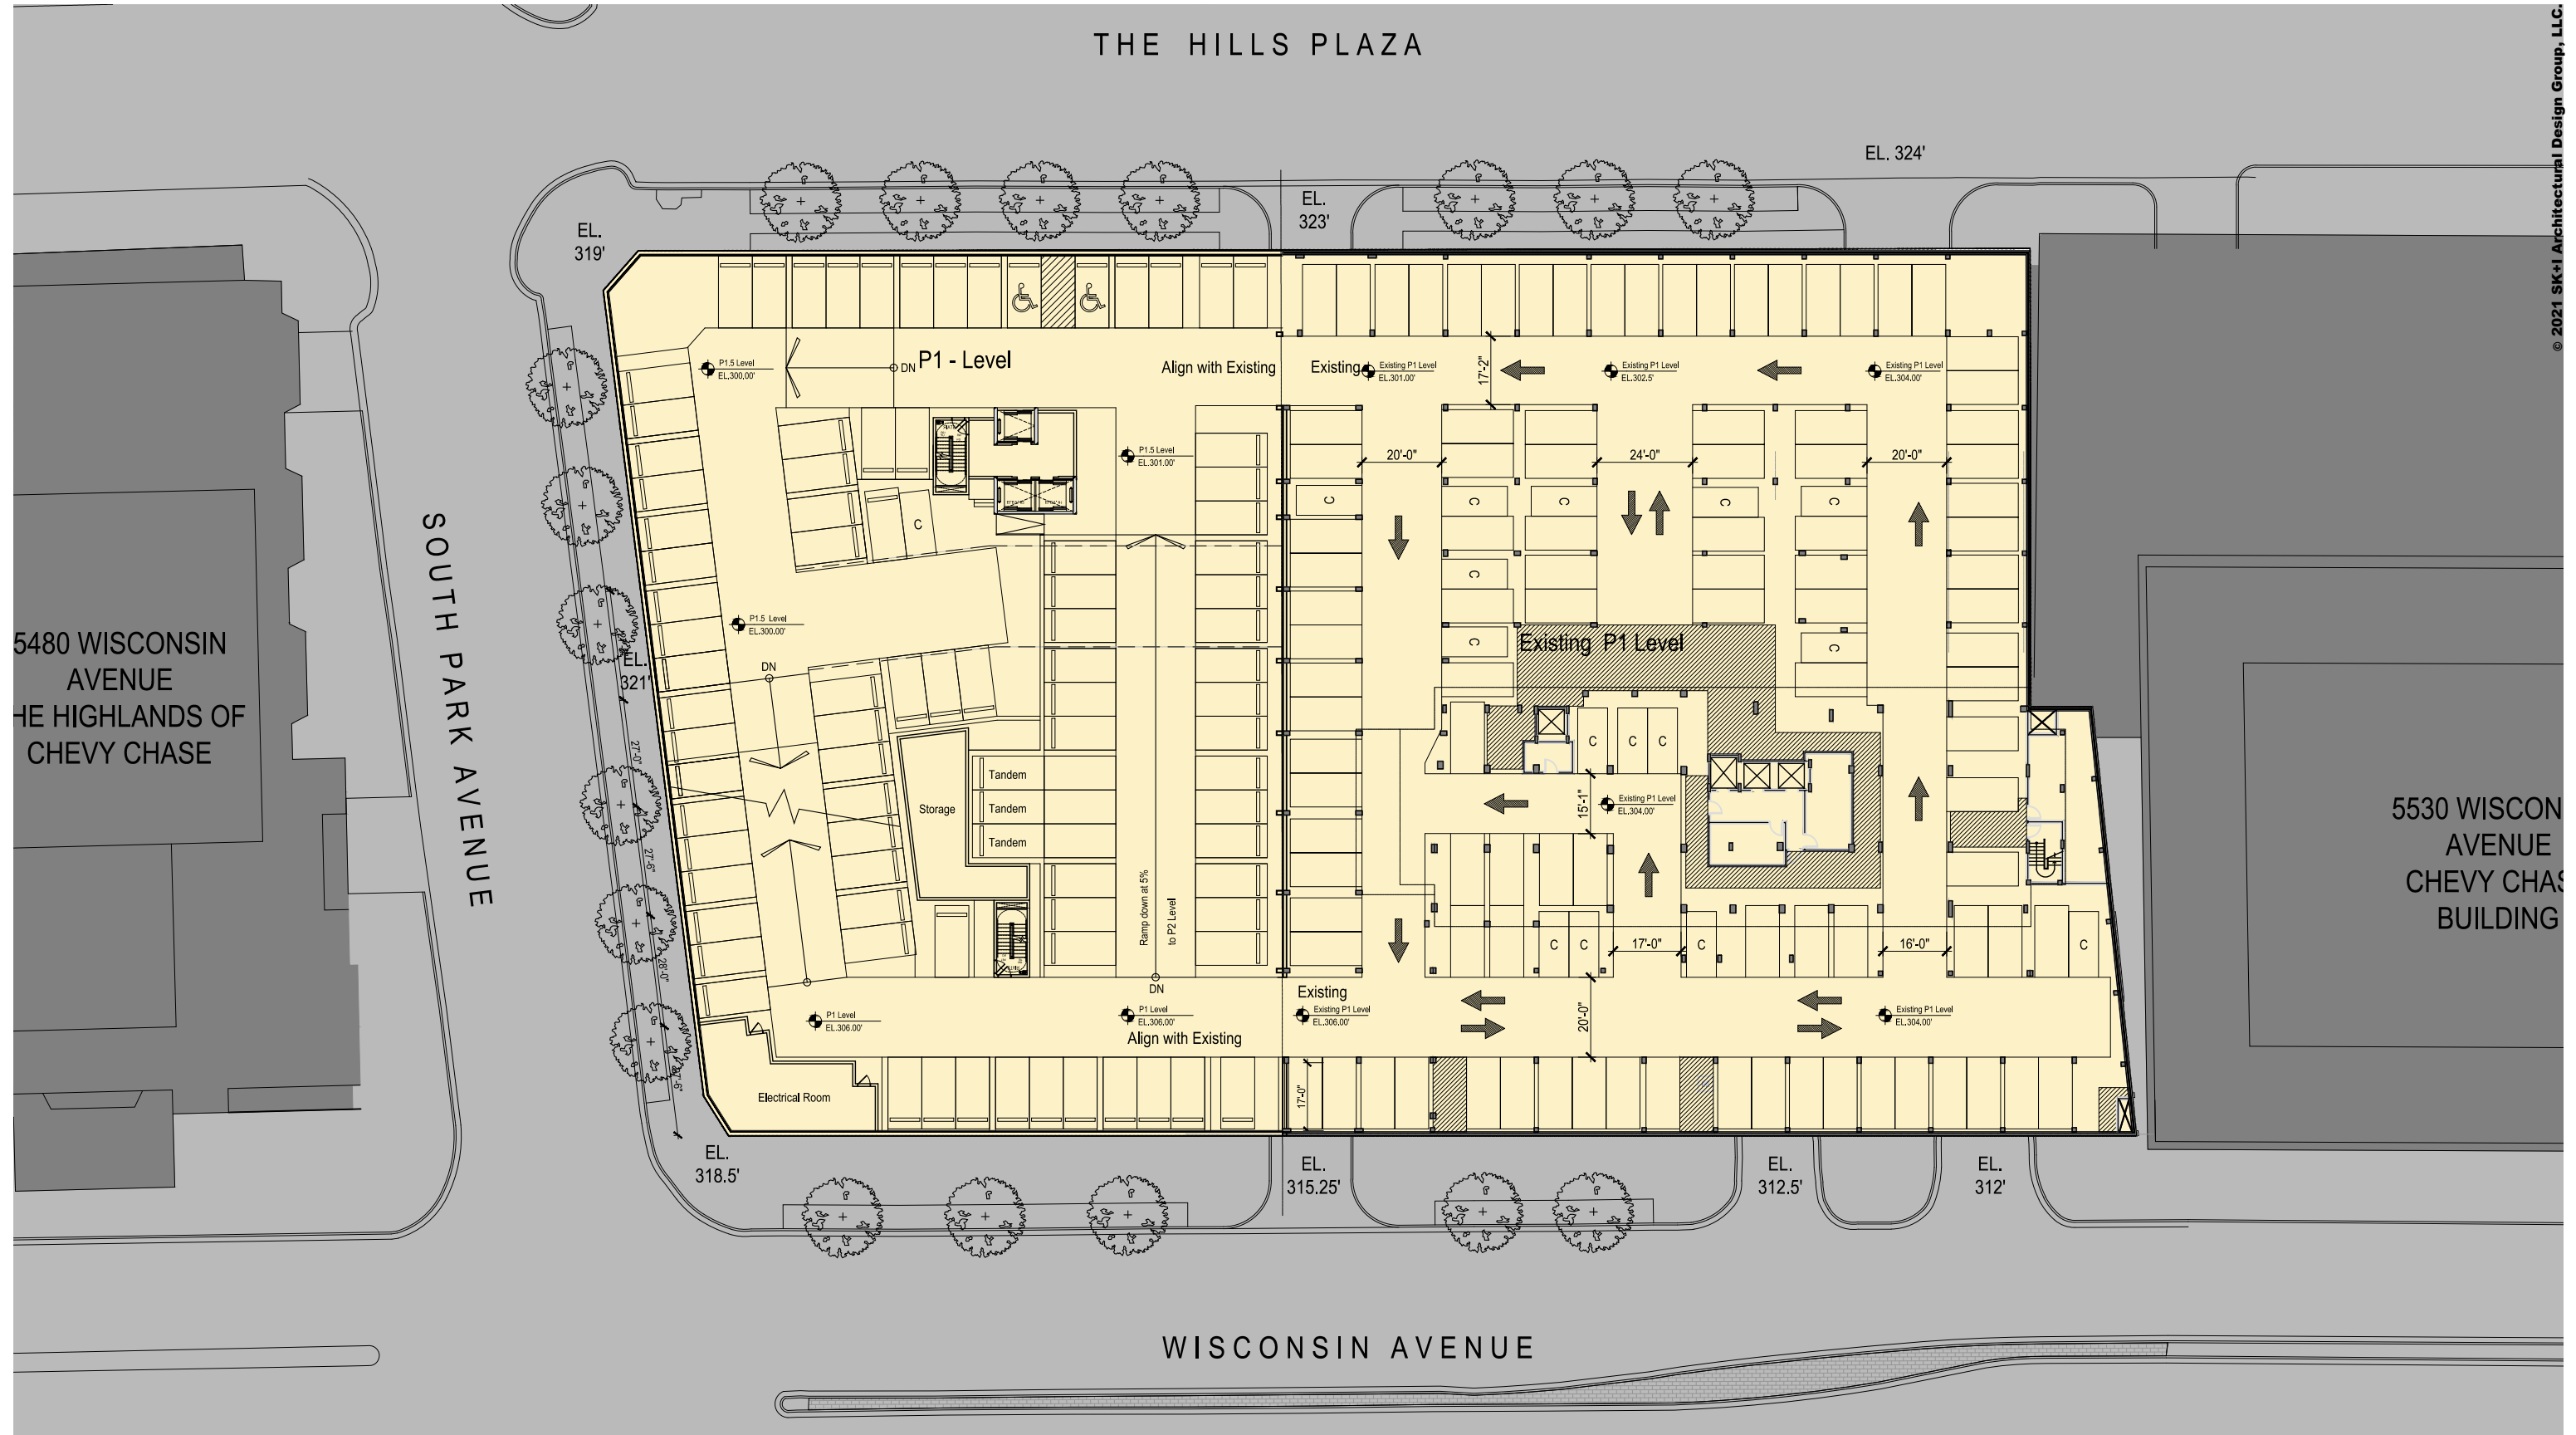

© 2021 SK+I Architectural Design Group, LLC

5480 WISCONSIN AVENUE THE HIGHLANDS OF CHEVY CHASE

SOUTH PARK AVENUE

5530 WISCONSIN AVENUE CHEVY CHASE BUILDING

WISCONSIN AVENUE


MNCPPC - Sketch Plan

5500 wisconsin Ave | village of friendship heights - chevy chase, md

July 23, 2021

A.02

garage level 1

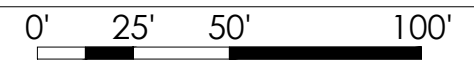

SK+I ARCHITECTURE

CARR COMPANIES

DONOHUE