



THE HILLS PLAZA

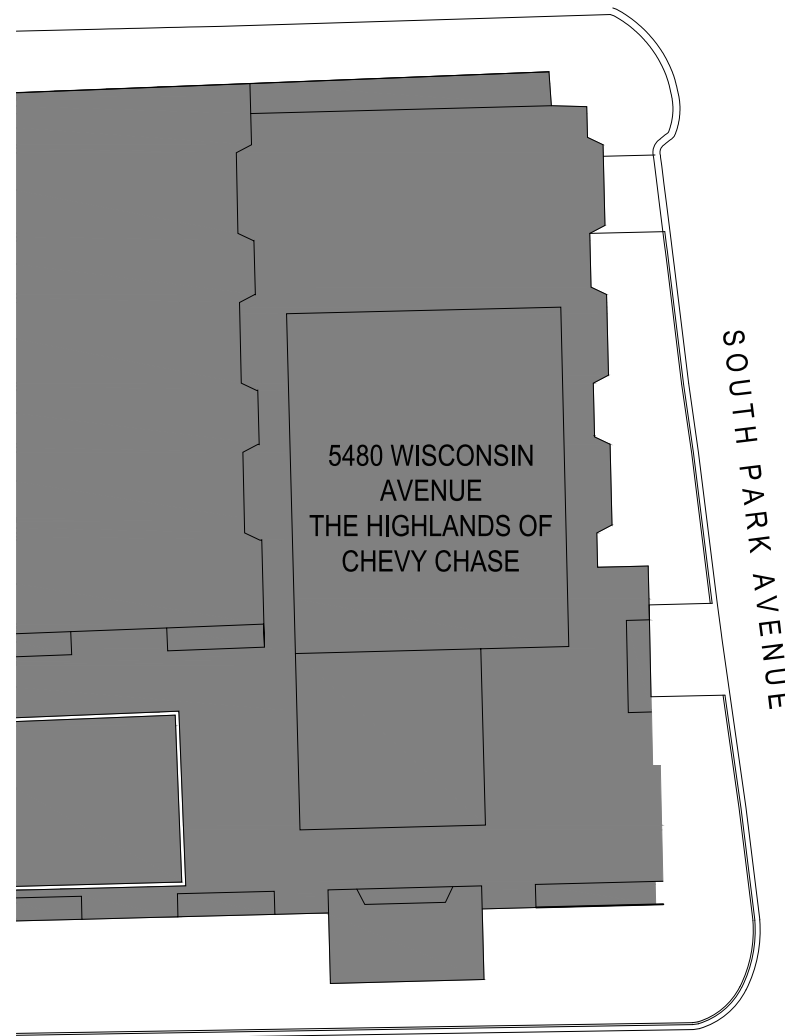

SOUTH PARK AVENUE

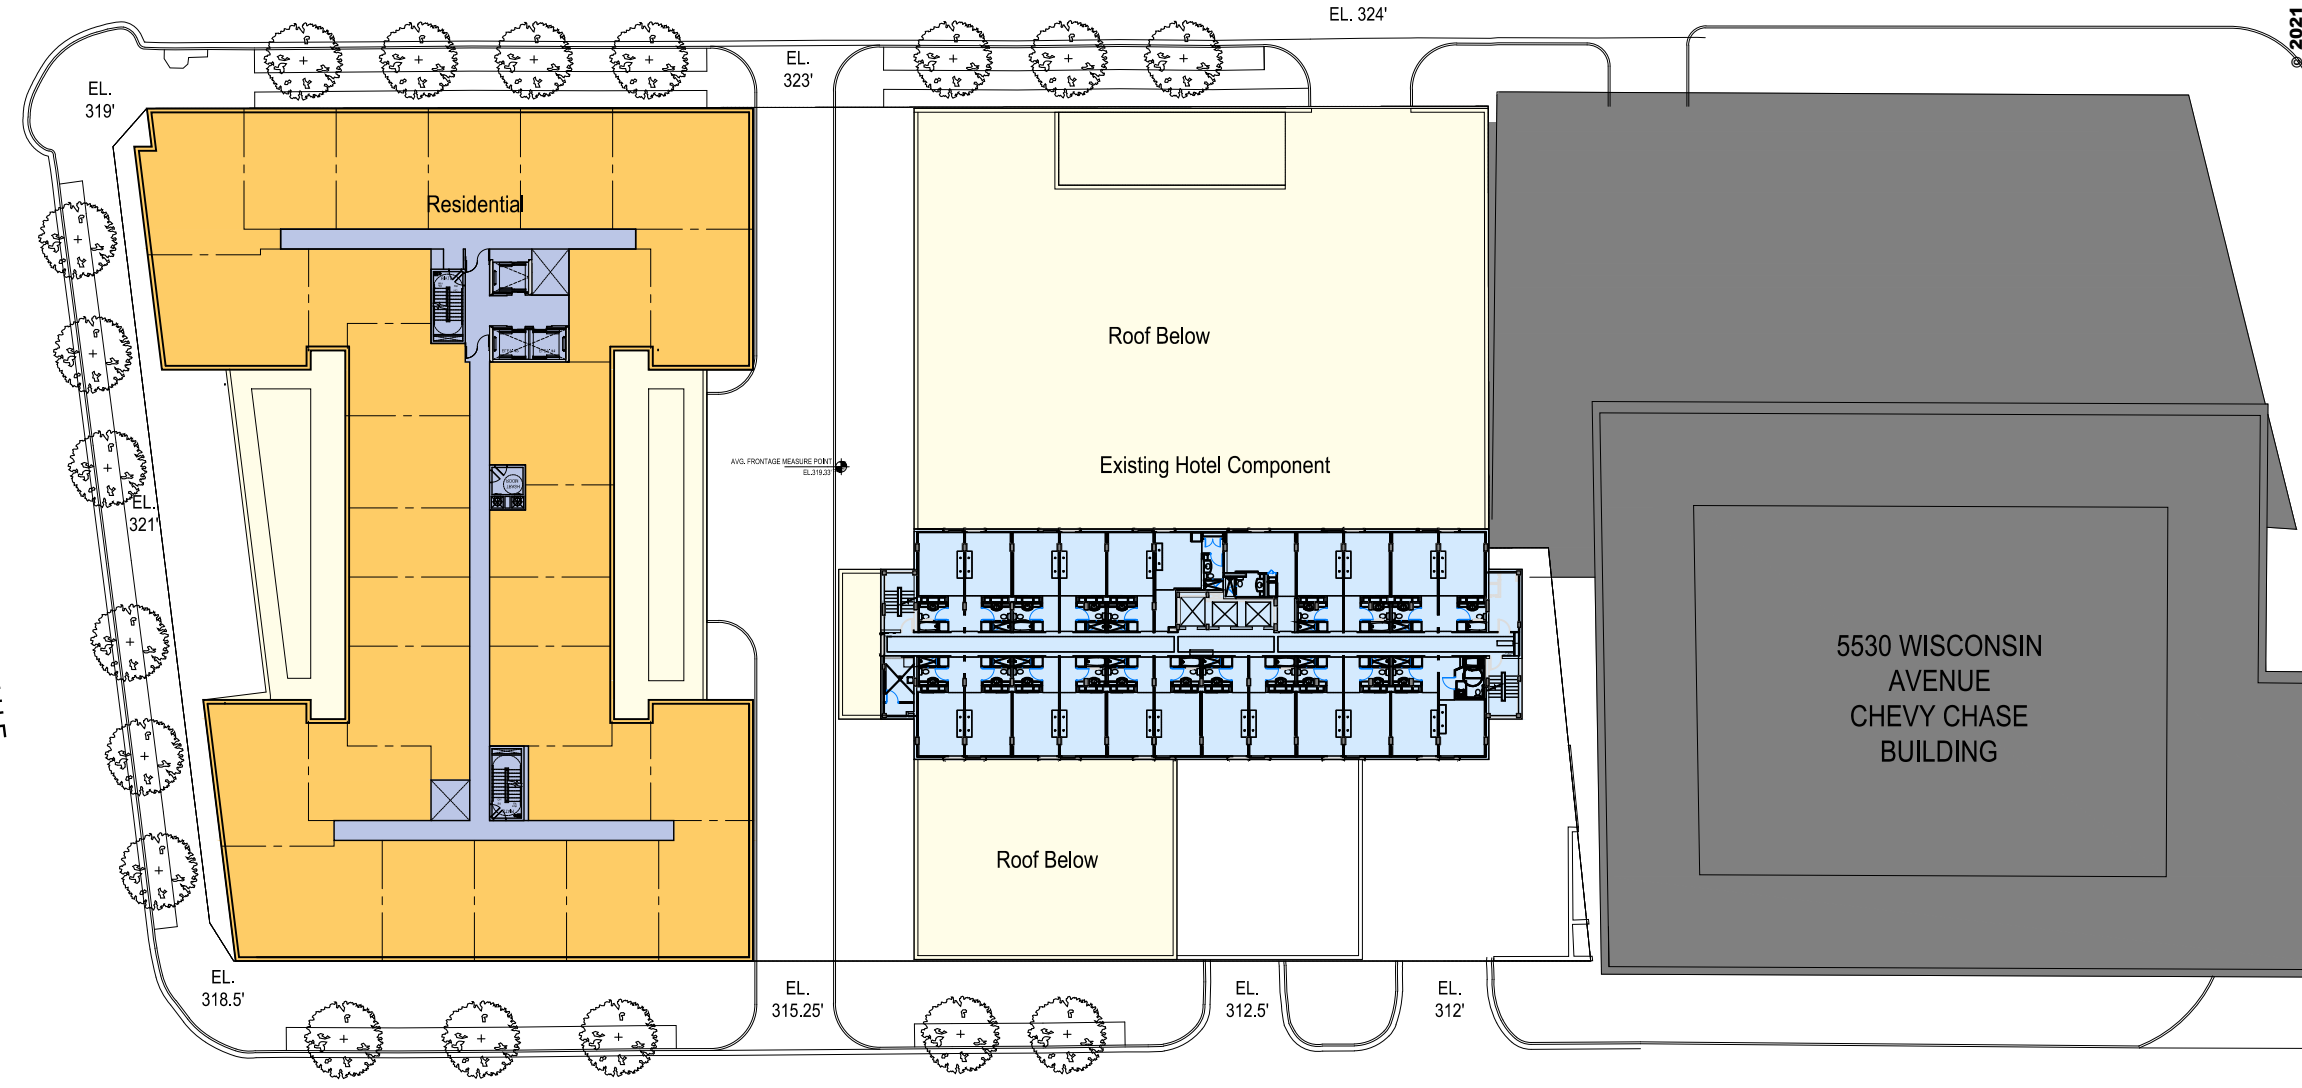

WISCONSIN AVENUE

MNCPPC - Sketch Plan

5500 wisconsin Ave | village of friendship heights - chevy chase, md

July 23, 2021 | A.05

2nd - 6th floor plan

