



THE HILLS PLAZA

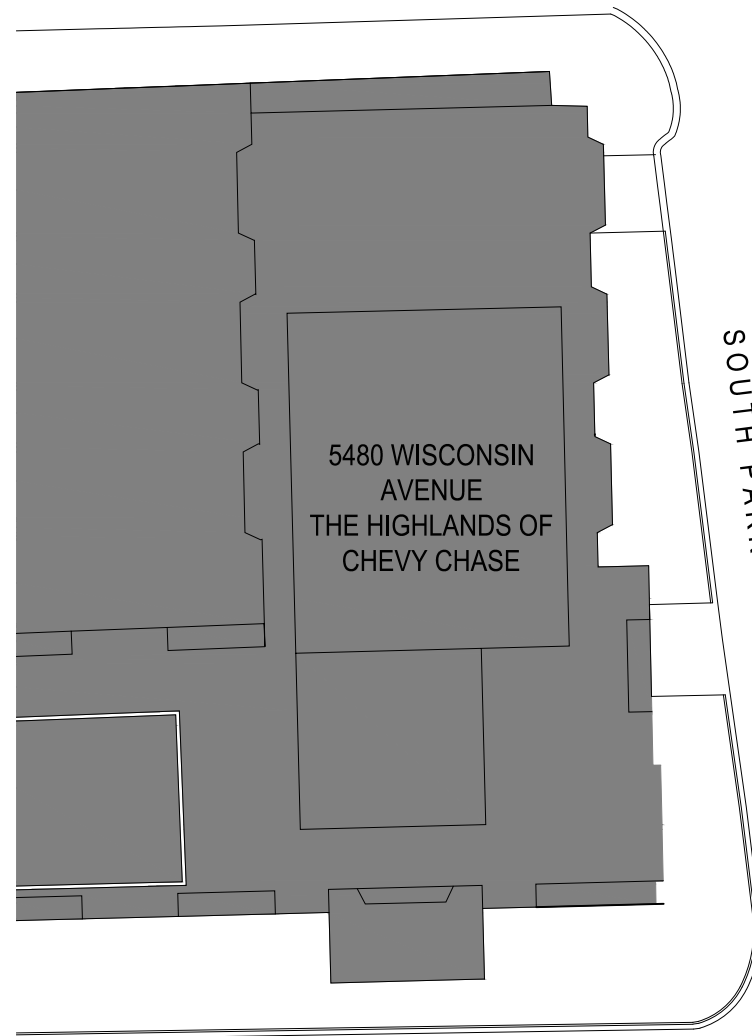

SOUTH PARK AVENUE

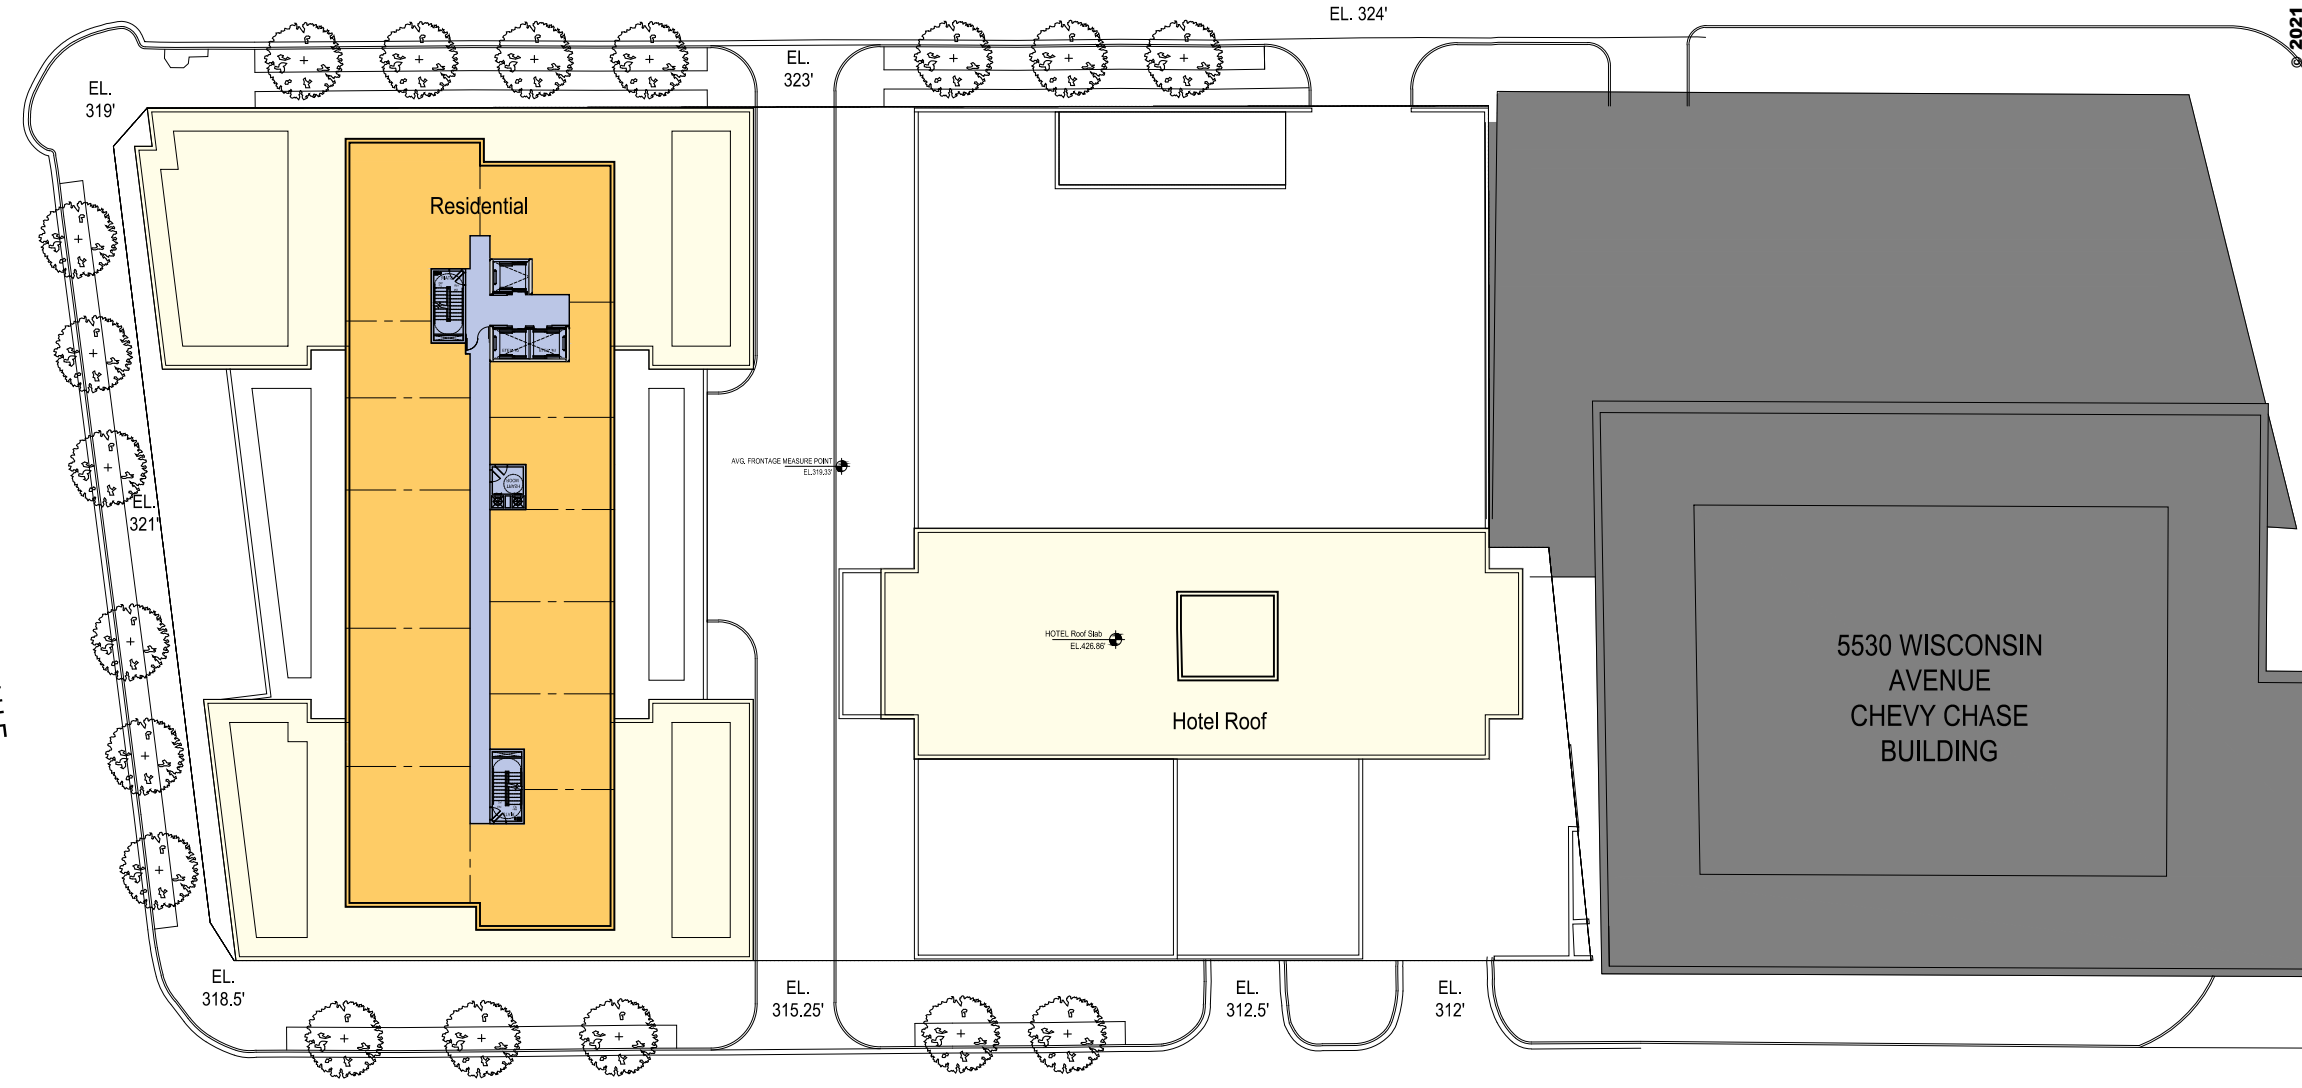

WISCONSIN AVENUE

© 2021 SK+I Architectural Design Group, LLC.

MNCPPC - Sketch Plan

5500 wisconsin Ave | village of friendship heights - chevy chase, md

July 23, 2021 | A.07

typical floor plan (10th-18th)

