



THE HILLS PLAZA

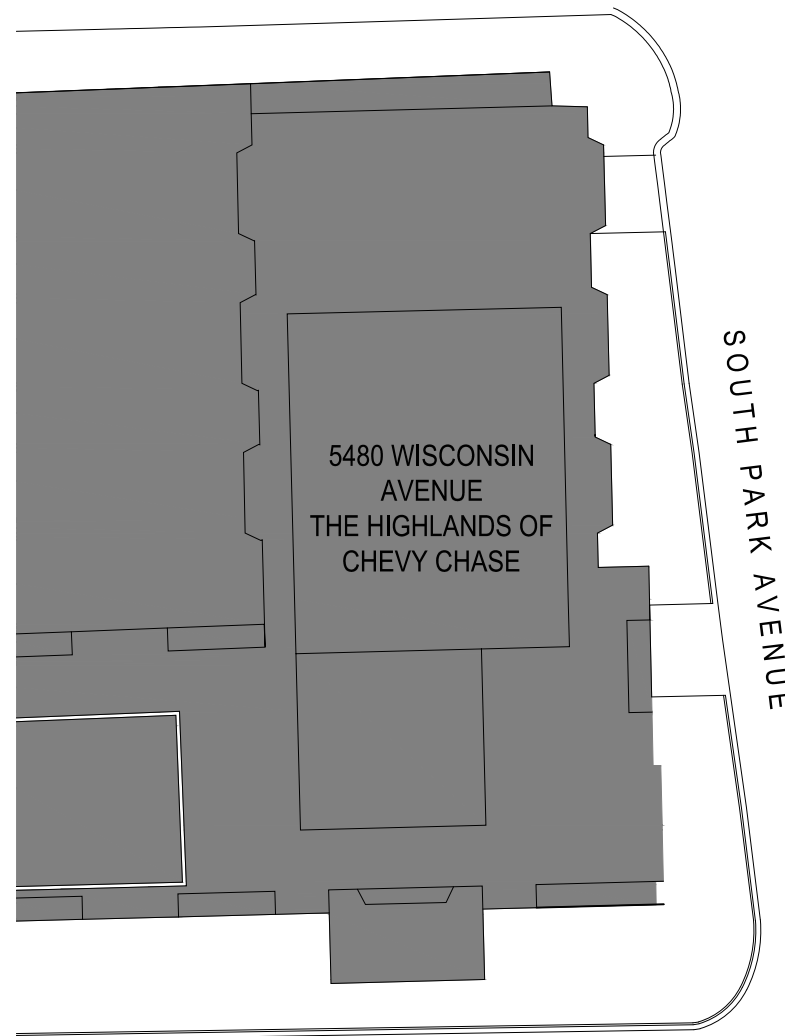

5480 WISCONSIN AVENUE
THE HIGHLANDS OF CHEVY CHASE

SOUTH PARK AVENUE

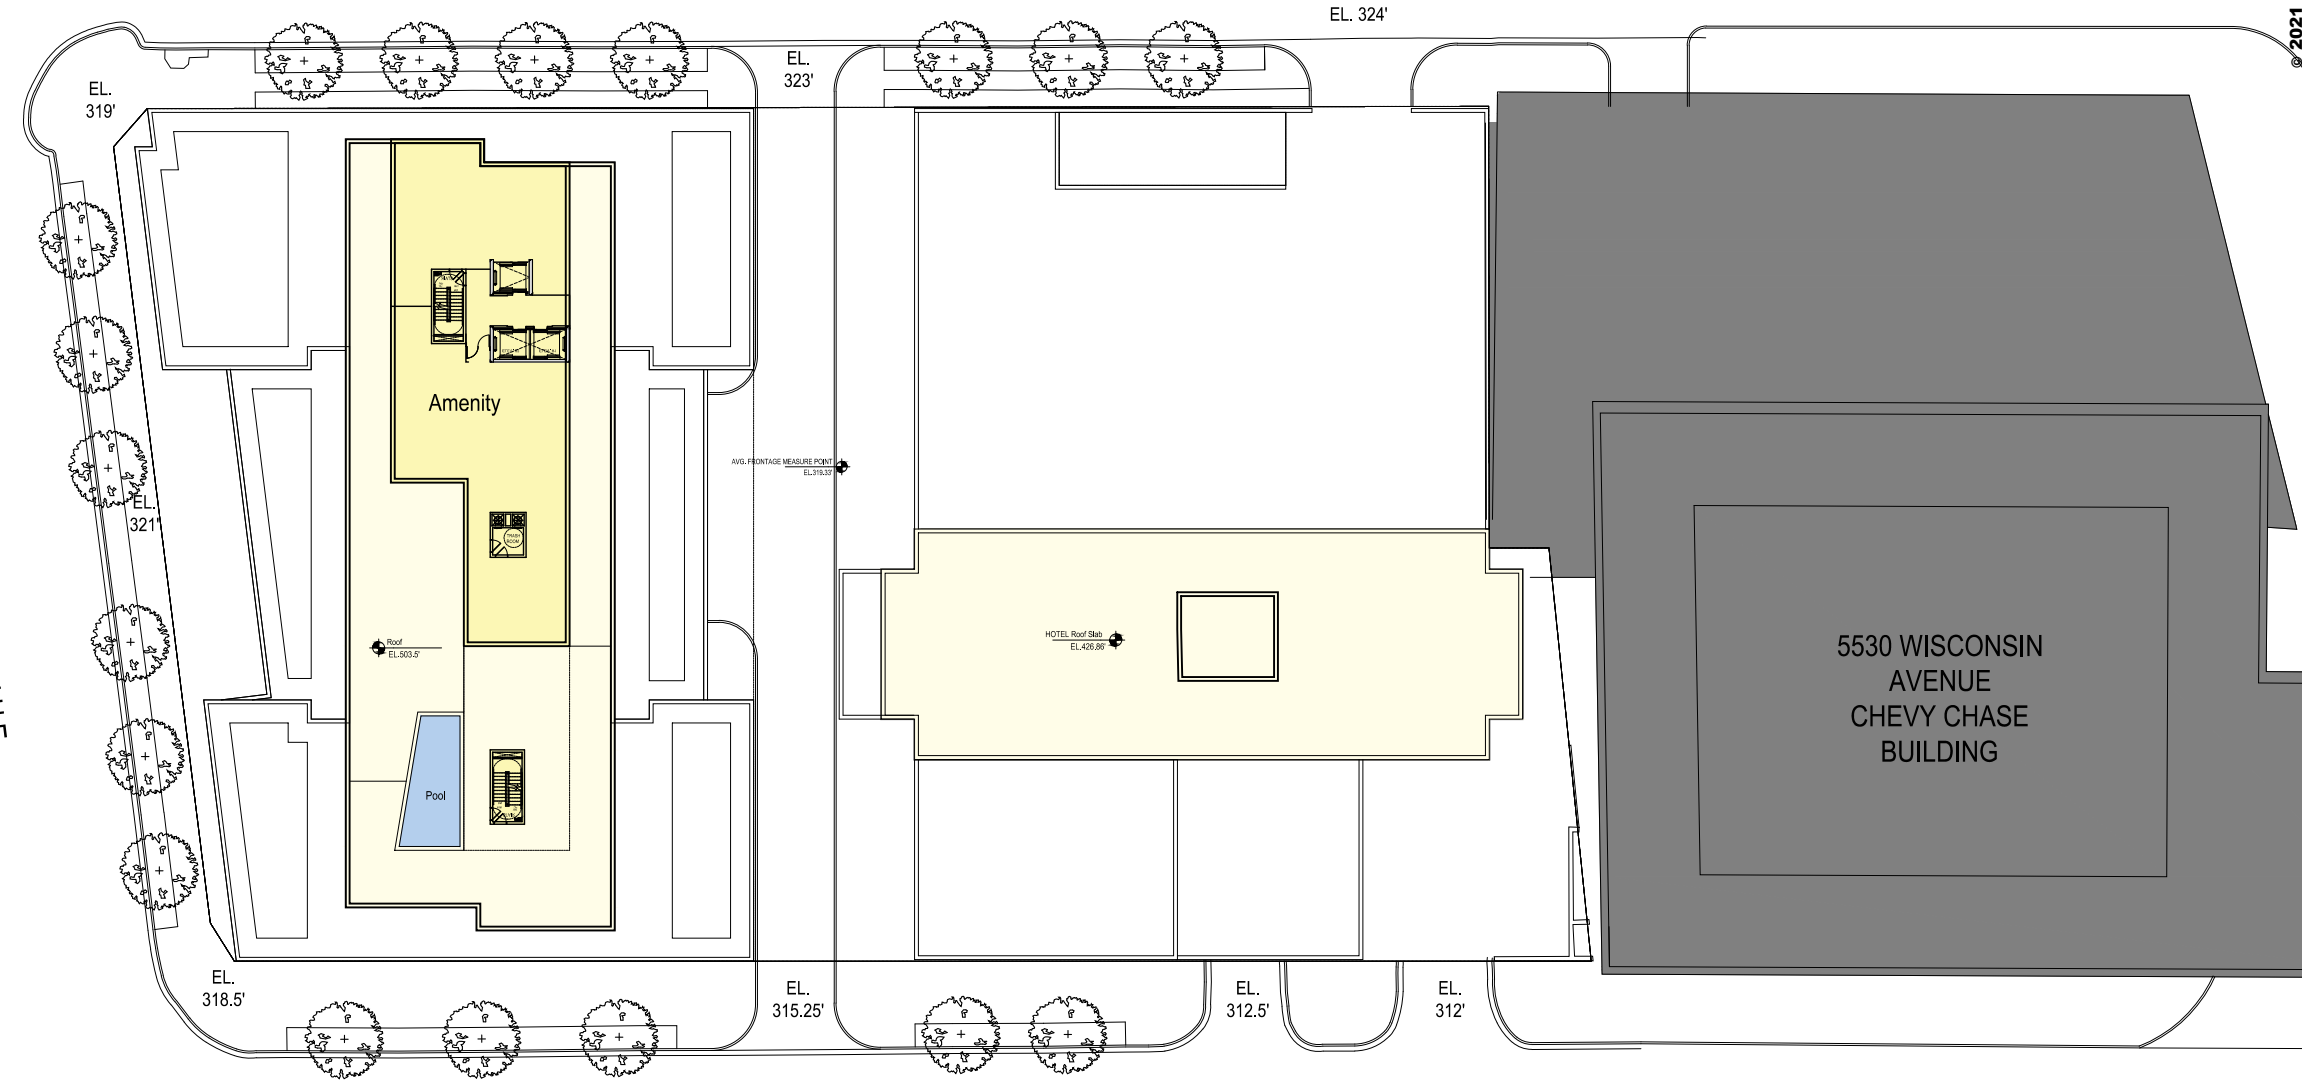

Amenity

Pool

HOTEL Roof Slab

EL. 319'

EL. 323'

EL. 324'

EL. 321'

EL. 318.5'

EL. 315.25'

EL. 312.5'

EL. 312'

AVG. FRONTAGE MEASURE POINT
EL. 319.37'

Roof
EL. 503.5'

WISCONSIN AVENUE

MNCPPC - Sketch Plan

5500 wisconsin Ave | village of friendship heights - chevy chase, md

July 23, 2021 | A.08

roof / penthouse plan

