


T-Zone + MDPU Bonus Height Allows Height in Excess of 18 Stories

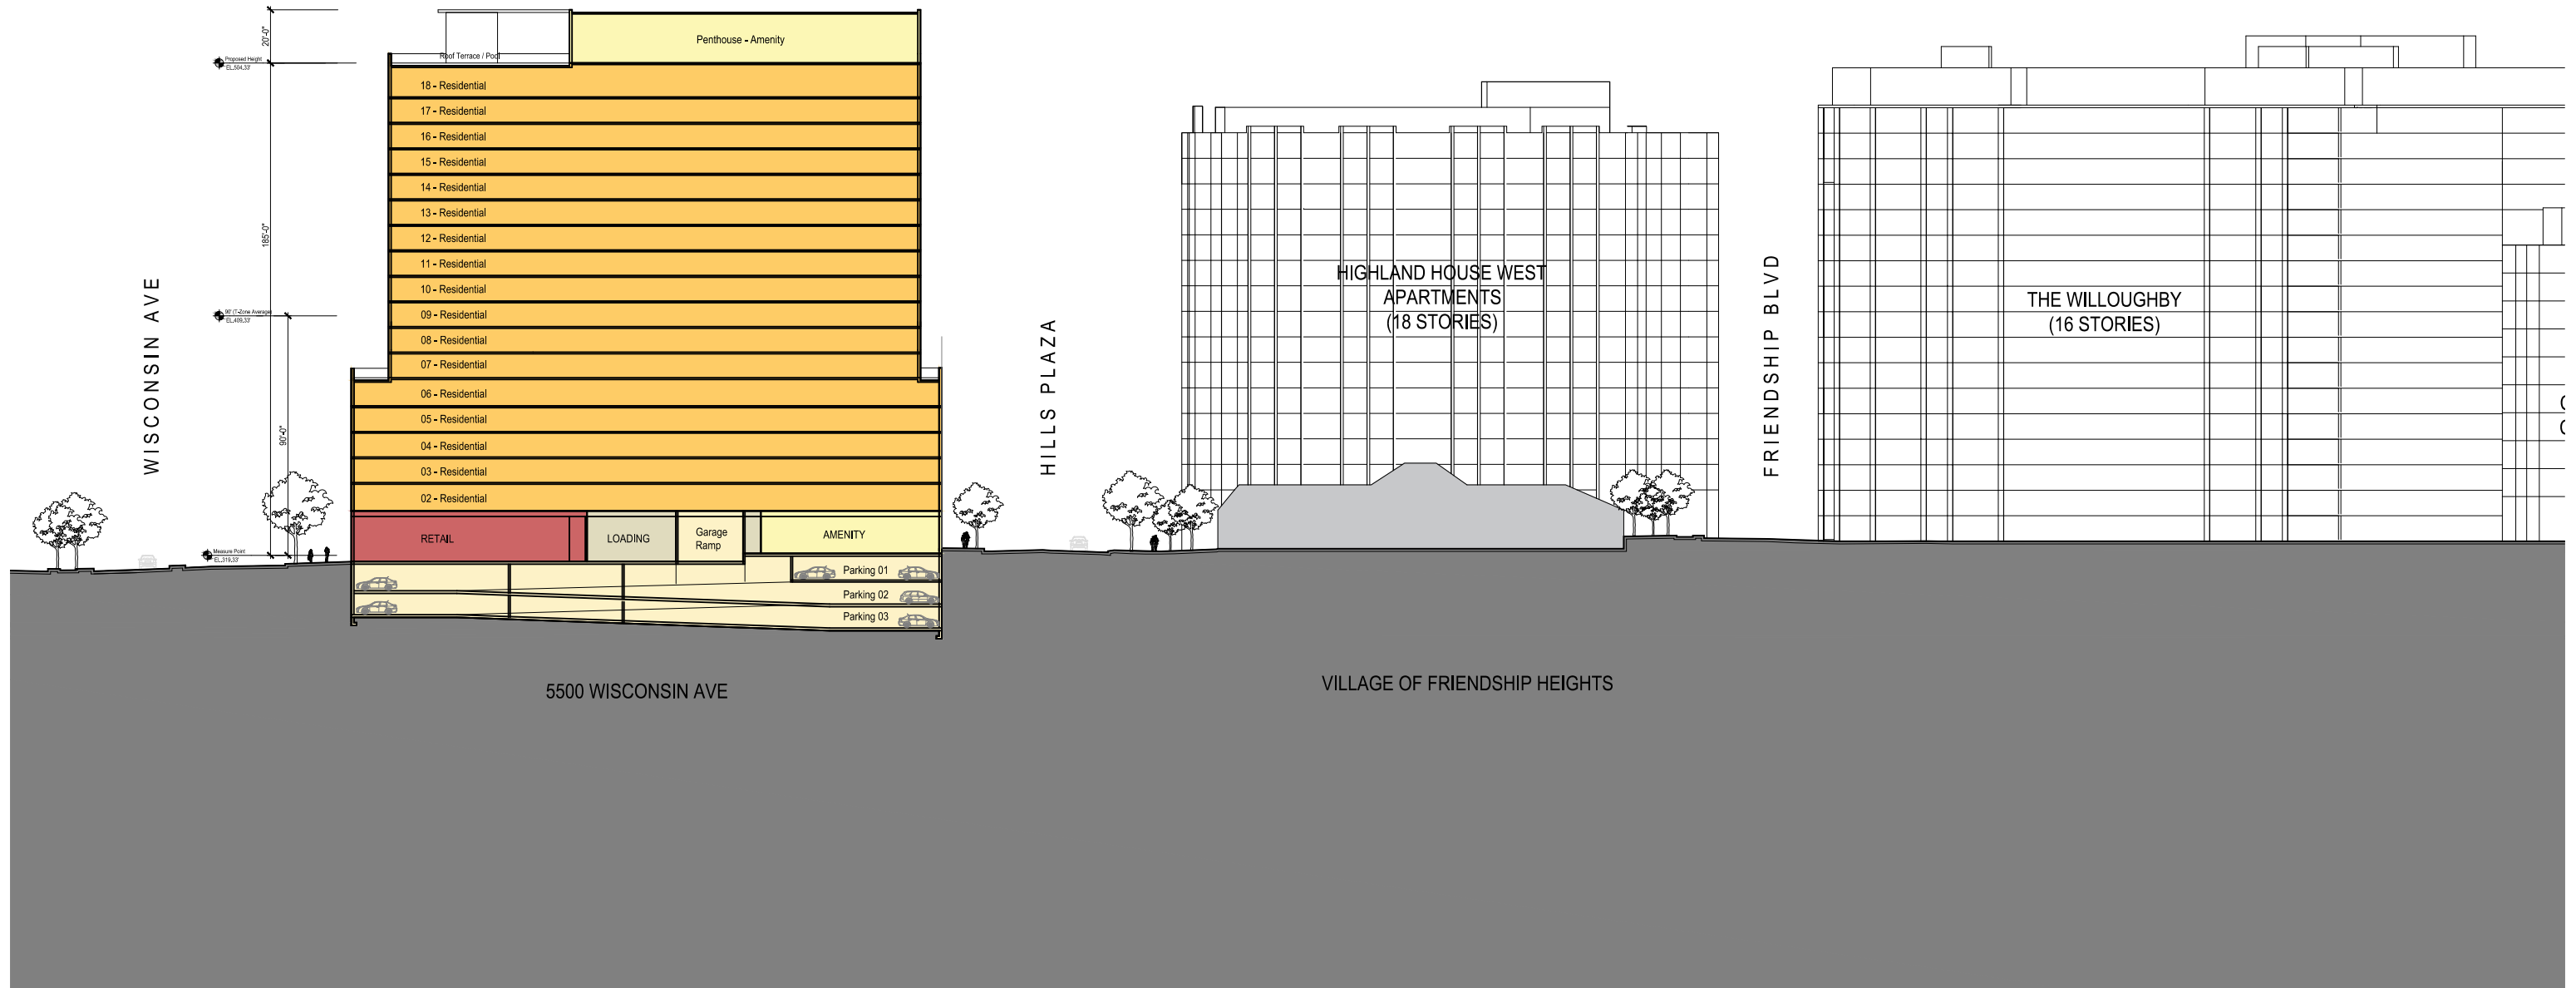


MNCPPC - Sketch Plan

5500 wisconsin Ave | village of friendship heights - chevy chase, md

July 23, 2021

A.11

e/w section thru shared street looking south

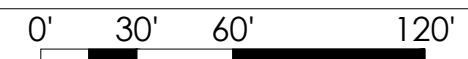

PRESENTATION FOR ILLUSTRATIVE PURPOSES AND SUBJECT TO CHANGE