


T-Zone + MDPU Bonus Height Allows Height in Excess of 18 Stories

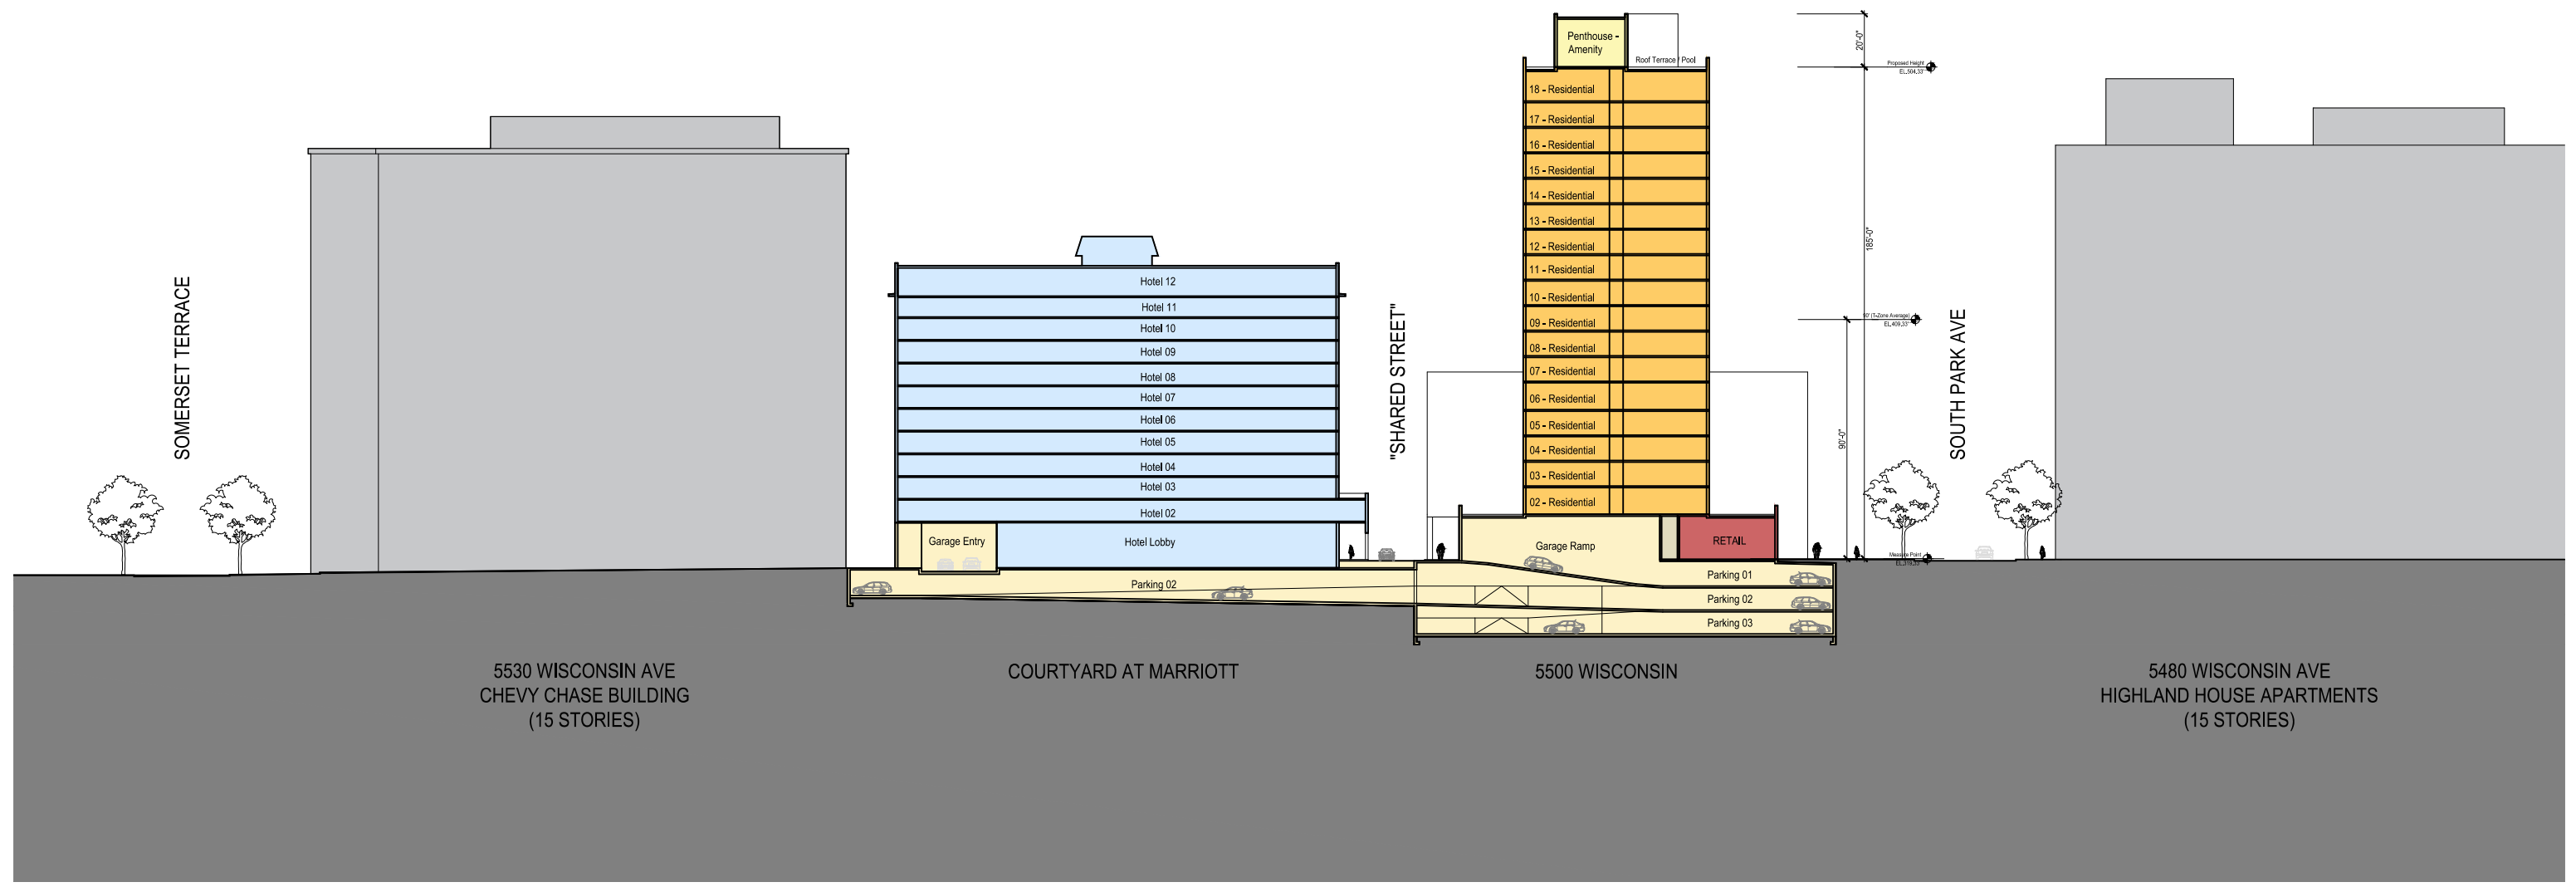


MNCPPC - Sketch Plan

5500 wisconsin Ave | village of friendship heights - chevy chase, md

July 23, 2021 | A.12

n/s section looking east

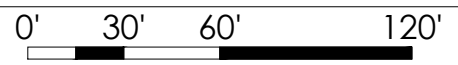

PRESENTATION FOR ILLUSTRATIVE PURPOSES AND SUBJECT TO CHANGE