
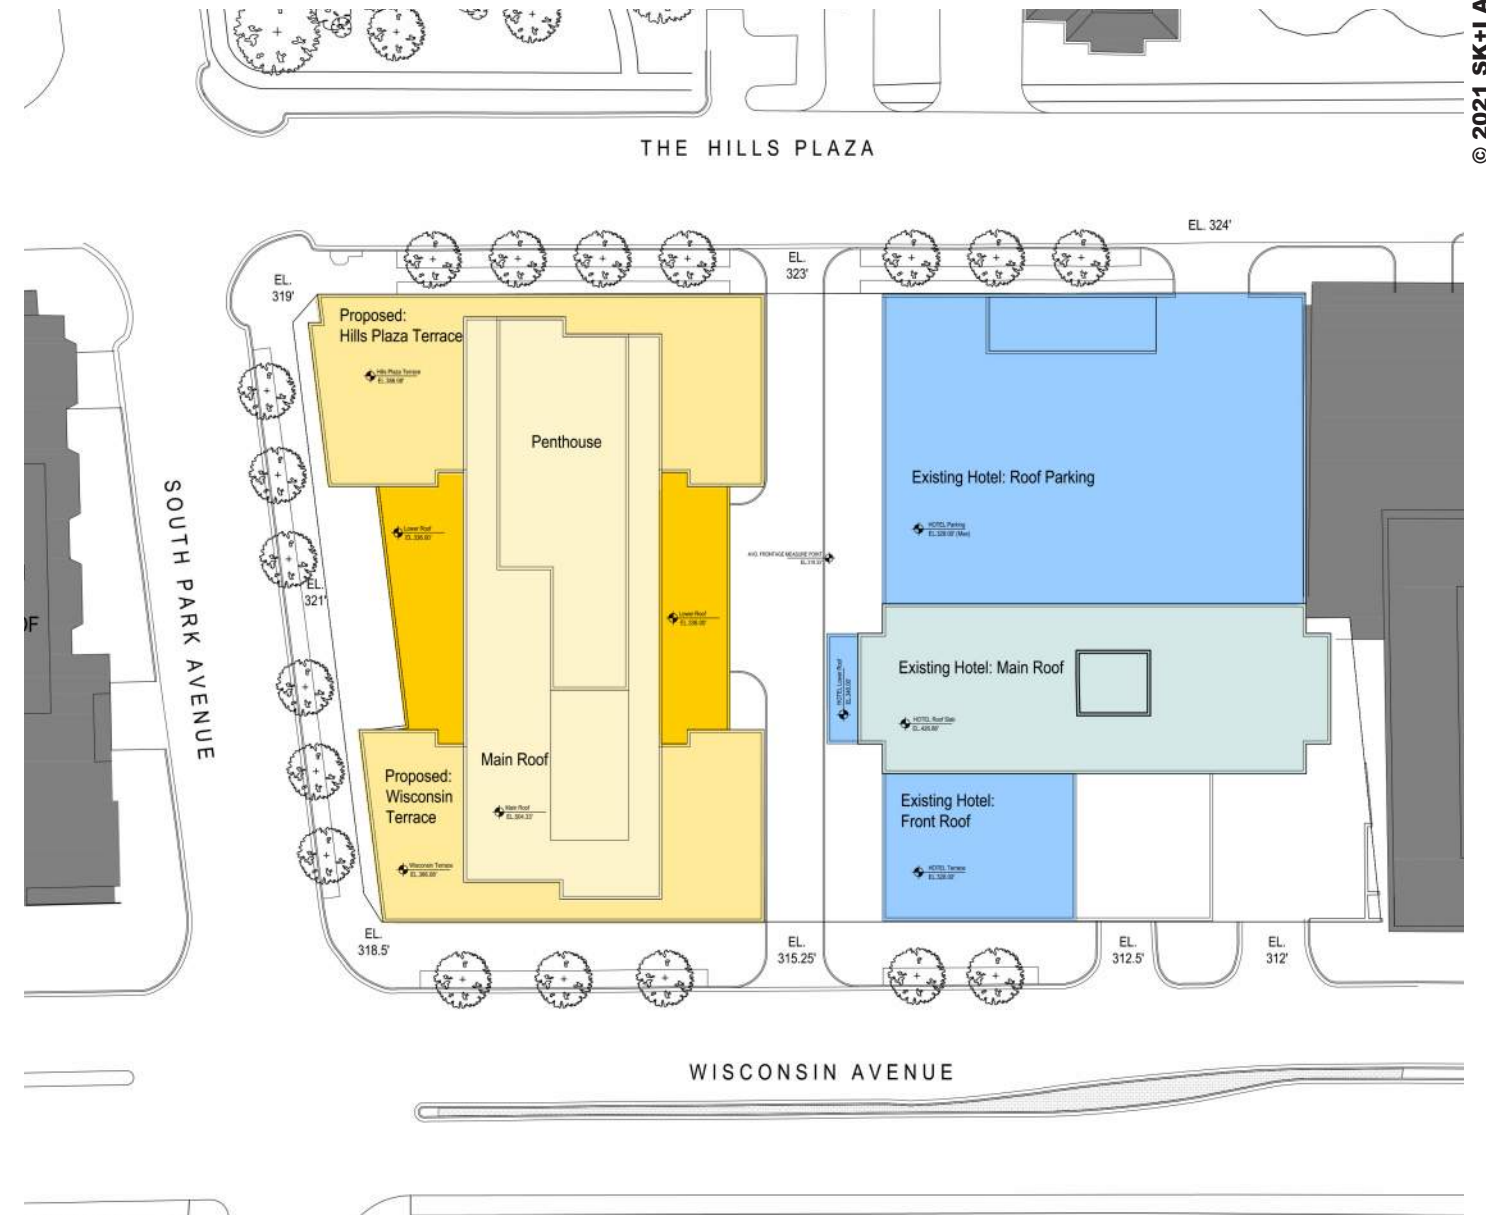


T-Zone Average + MPDU Bonu Height Allows Height in Excess of 18 Stories

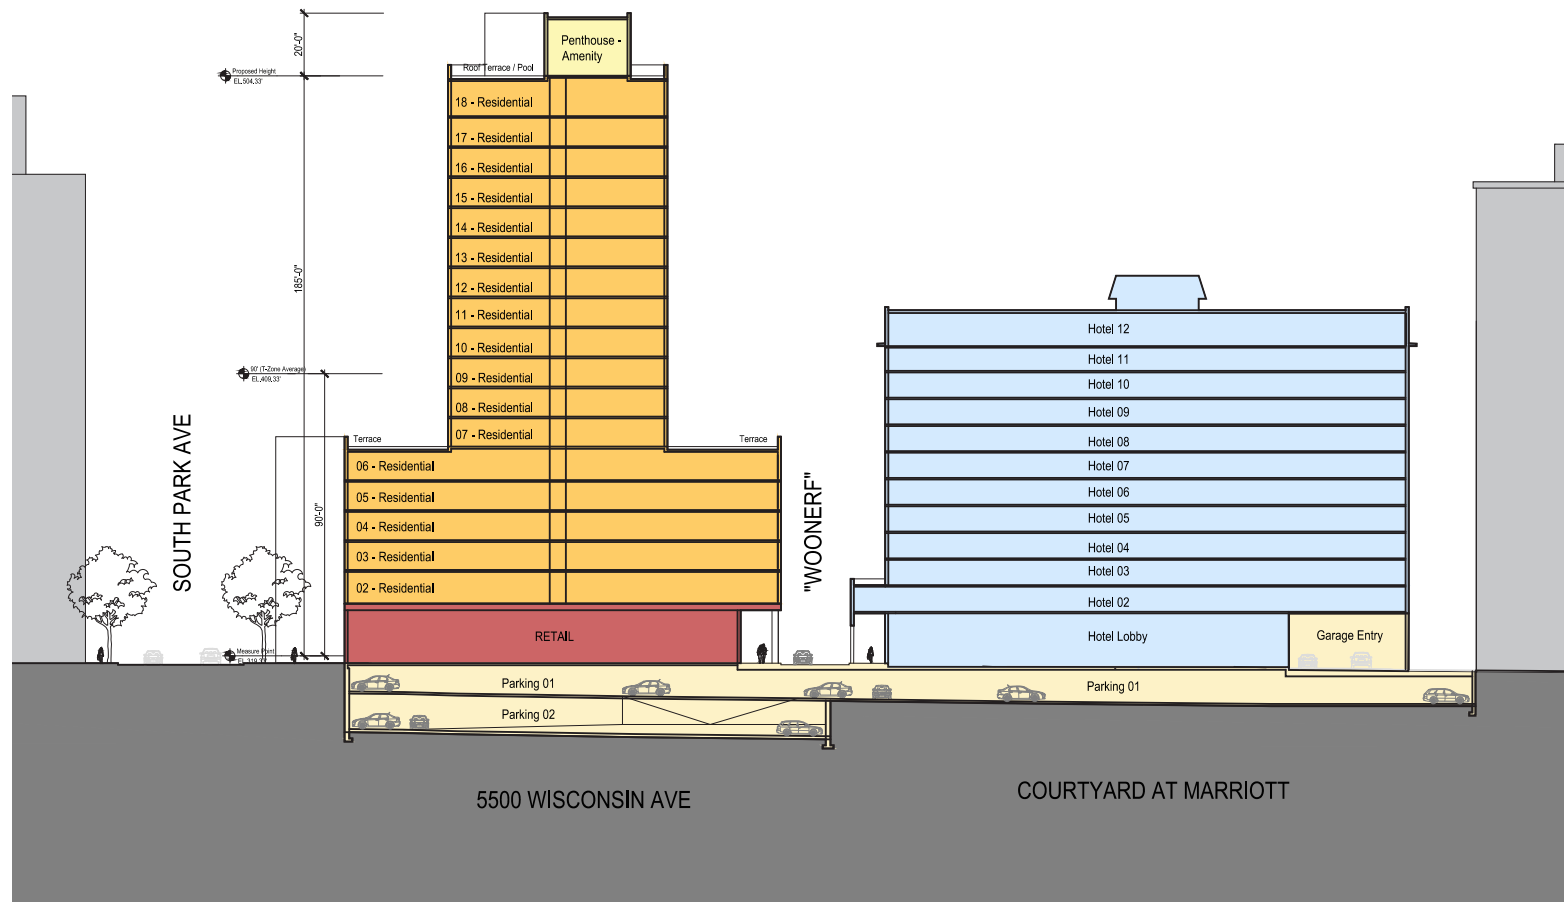

MNCPPC - Sketch Plan

July 23, 2021 | A.15

5500 wisconsin Ave | village of friendship heights - chevy chase, md

height averaging for "T" zones